




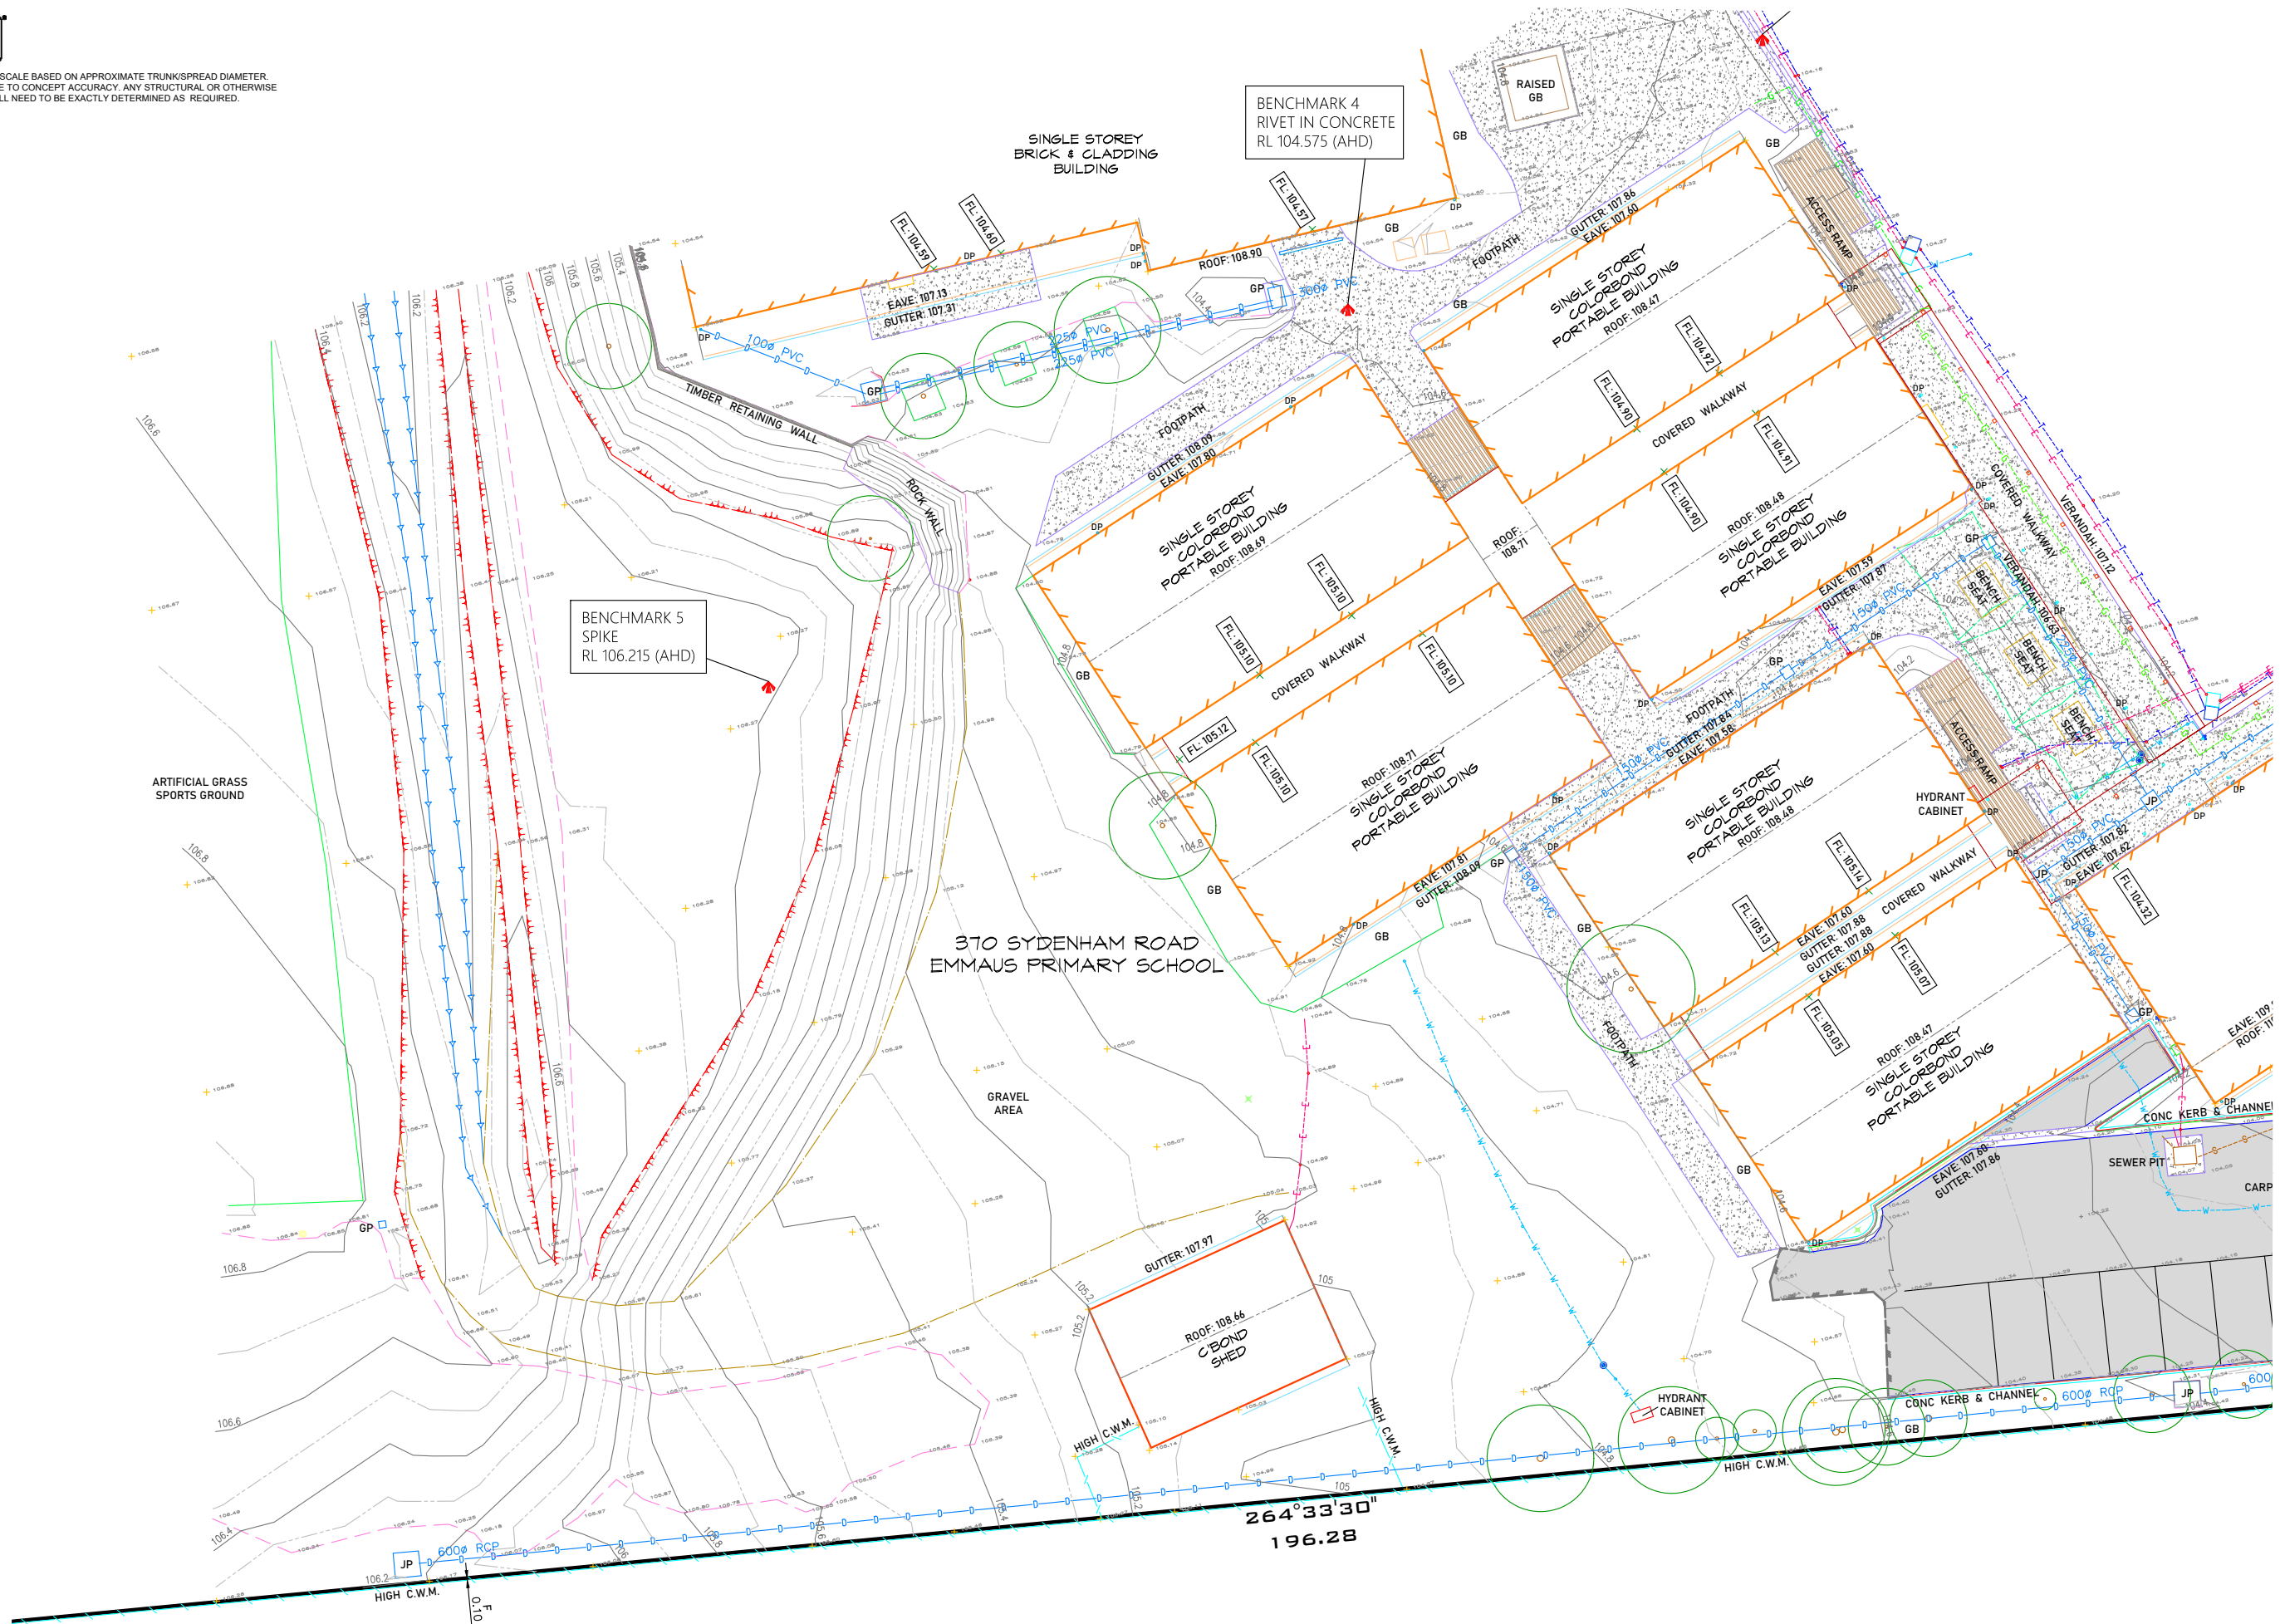

- TREES ARE PLOTTED TO SCALE BASED ON APPROXIMATE TRUNK/SPREAD DIAMETER.
- BUILDING LOCATIONS ARE TO CONCEPT ACCURACY. ANY STRUCTURAL OR OTHERWISE PRECISE DIMENSIONS WILL NEED TO BE EXACTLY DETERMINED AS REQUIRED.

GDA2020 ZONE 55  
NORTH



SEE SHEET 1

#### NOTES

CERTIFICATION BY SURVEYOR:

LICENSED SURVEYOR

DATE

LEVEL DATUM VIDE GPSNET

COORDINATE DATUM VIDE MARIEBYRNONG PM 396

BEARING DATUM VIDE MARIEBYRNONG PM'S 396 & 1206

VERSION: 1

PRIOR TO ANY EXCAVATION OR CONSTRUCTION ON THE SITE, THE RELEVANT AUTHORITY SHOULD BE CONTACTED FOR POSSIBLE LOCATION OF FURTHER UNDERGROUND SERVICES AND DETAILED LOCATIONS OF ALL SERVICES.  
THIS NOTE IS AN INTEGRAL PART OF THIS PLAN

#### JOB DETAILS

DRAWN : R.WEBB  
CHECKED : J.HOLT  
SURVEY DATE : 28TH MARCH 2025  
DATUM : AHD / GDA2020  
LEVEL BOOK : BK75 PG7  
CONTOUR INTERVAL : 0.1m



### SITE SURVEY EMMAUS PRIMARY SCHOOL 370 SYDENHAM ROAD

CLIENT: ROAM ARCHITECTS

LOCATION: SYDENHAM

SHEET 2 OF 2 PAPER SIZE A1

SURVEYORS REF. AB 8555-25-01

SCALE 1:150



ADRIAN CUMMINS & ASSOCIATES

CONSULTING SURVEYORS

360 DEGREE SURVEYING PTY. LTD.

TEL: (03) 5442 5133

EMAIL: surveyors@adriancummins.com

LICENSED SURVEYORS, MINING SURVEYORS, ENGINEERING SURVEYORS, PLANNING CONSULTANTS

7 CONTEMPO CRT, EAST BENDIGO 3550